

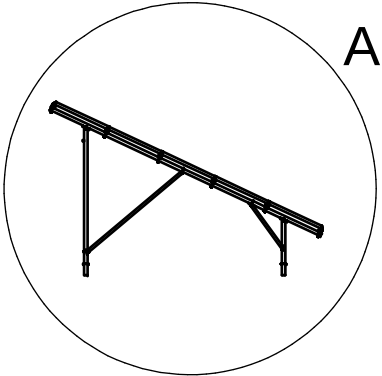


FRAME WITH PANELS

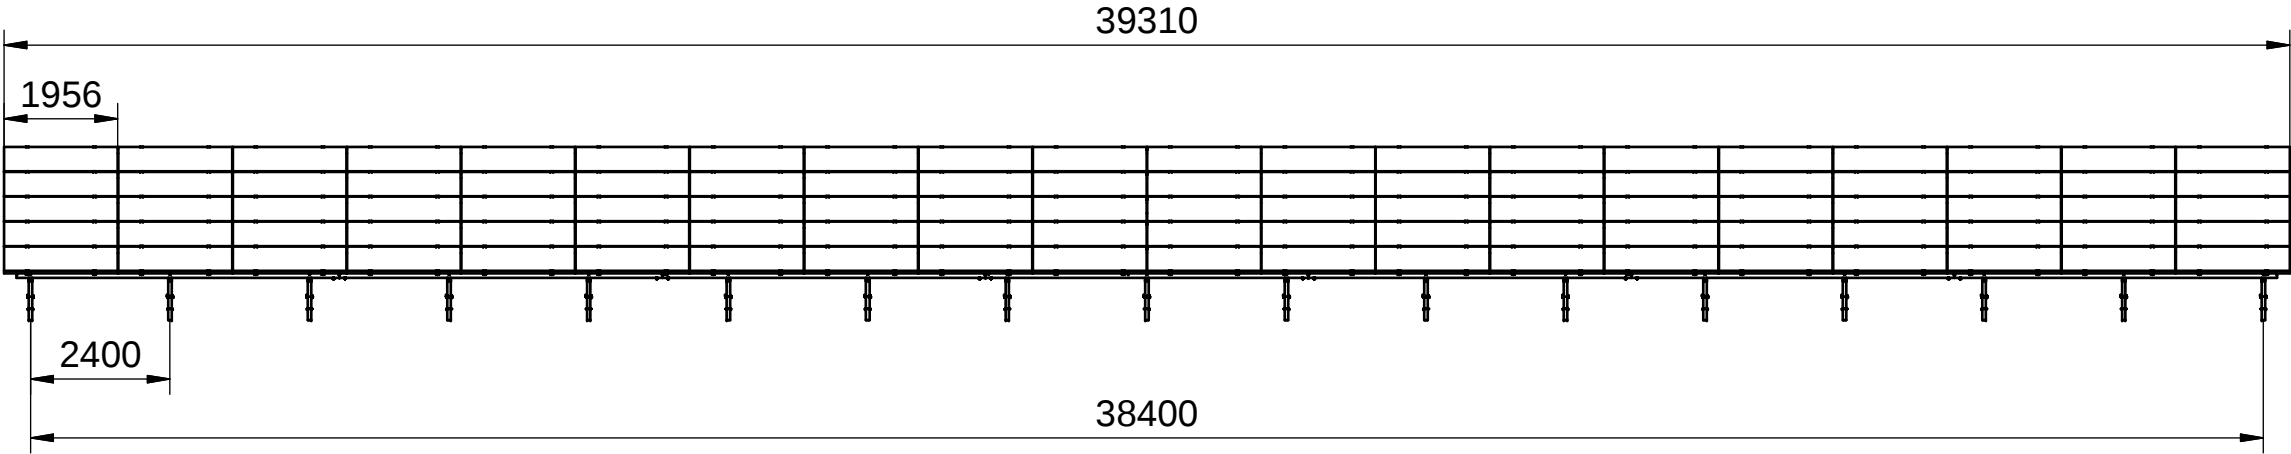

A (1 : 30)

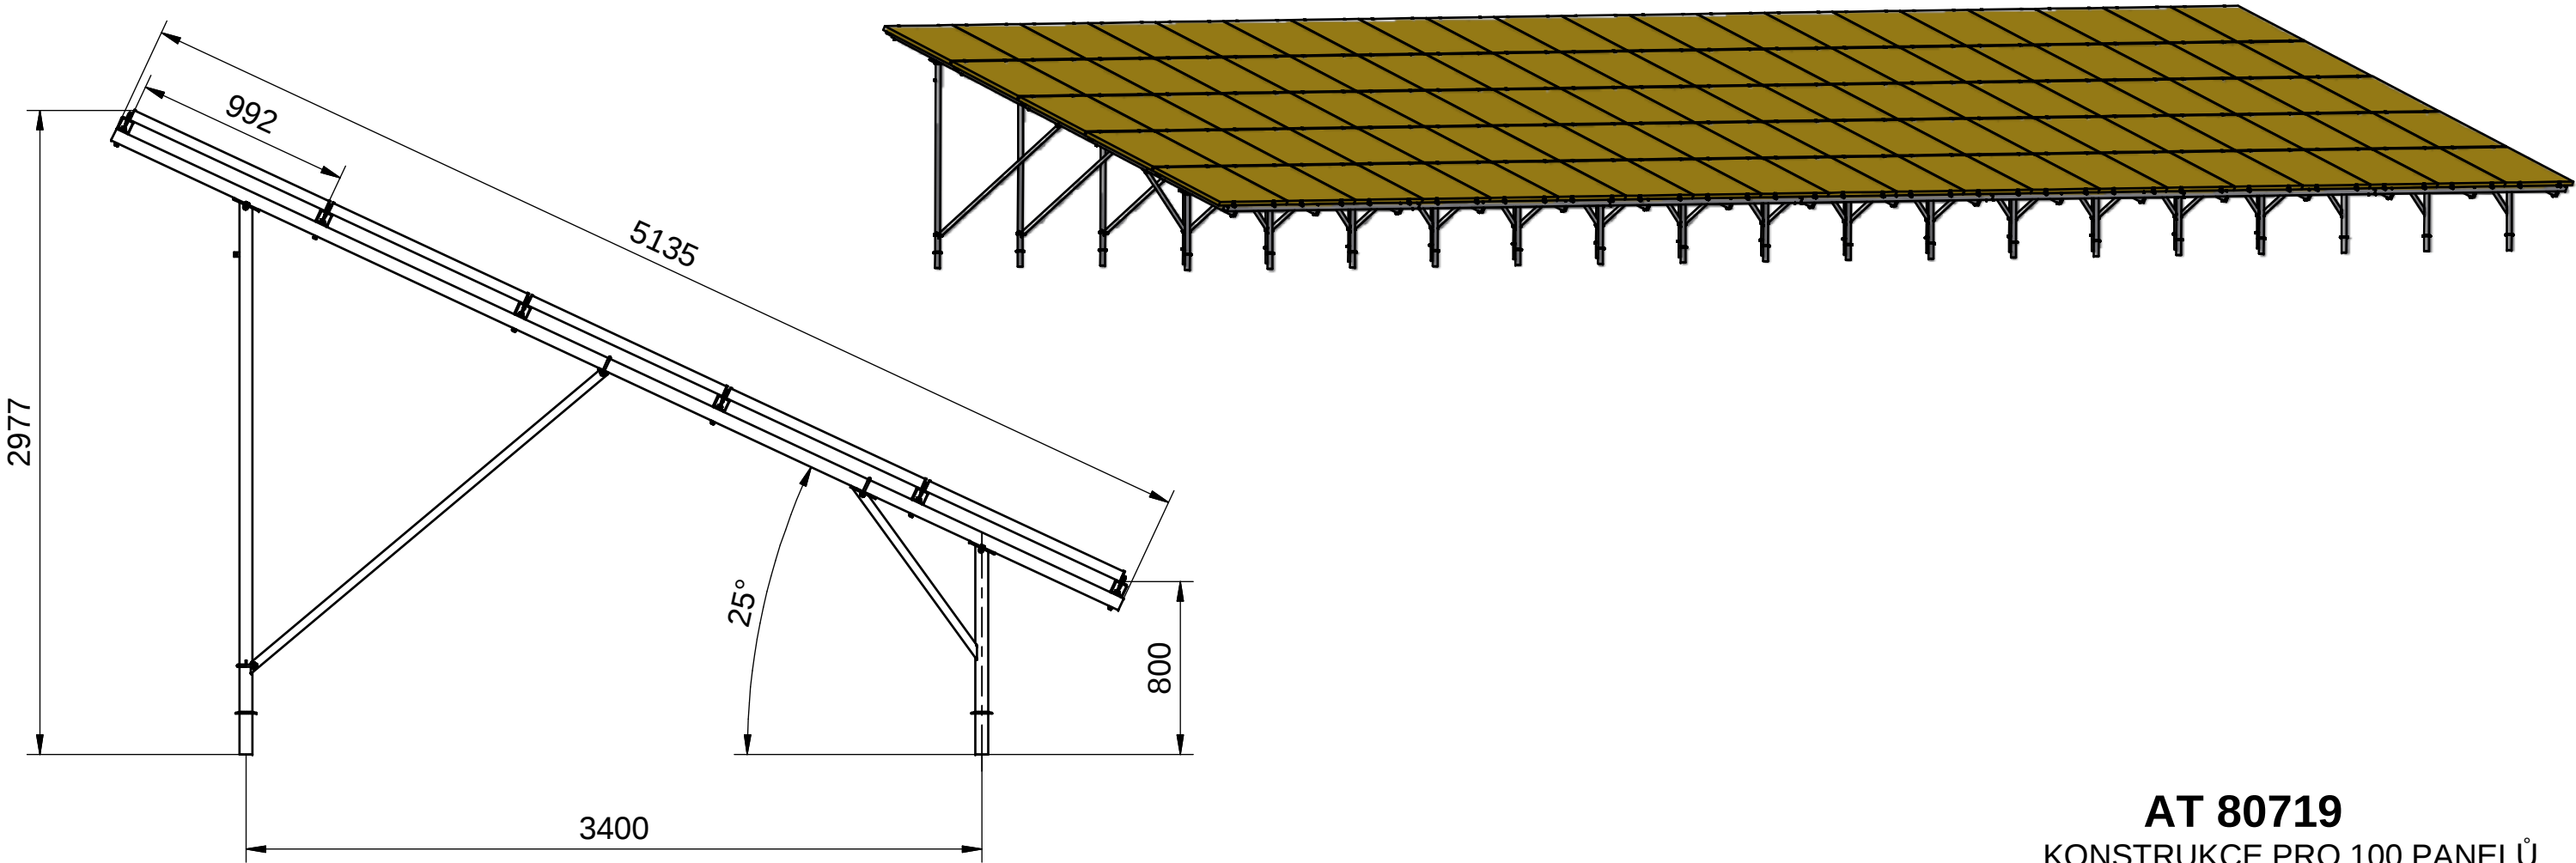

AT 80719
KONSTRUKCE PRO 100 PANELŮ
(PANEL 1956x992x50)

FRAME MOUNTING SYSTEM







A (1 : 2)


B (1 : 2)

C (1 : 2)


D (1 : 3)

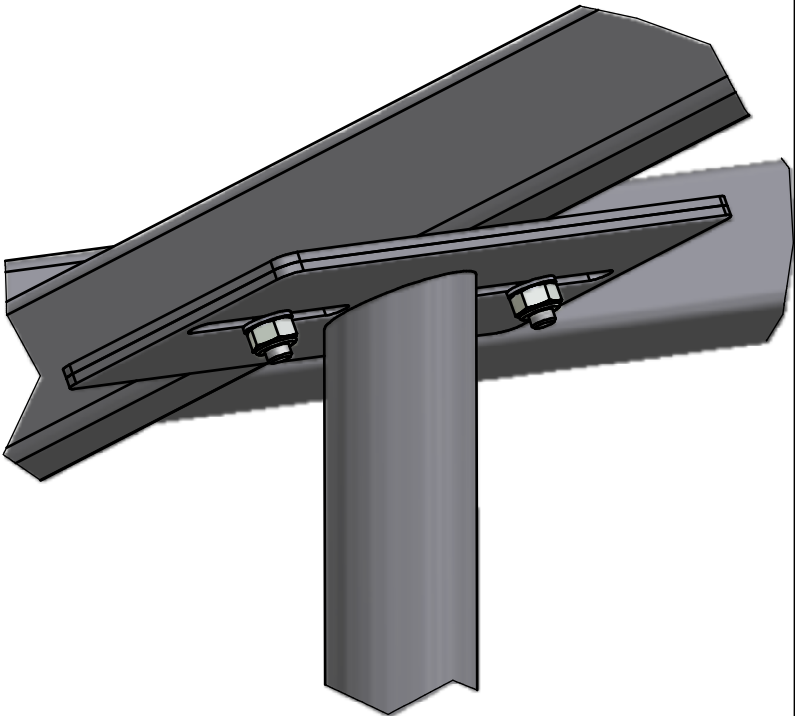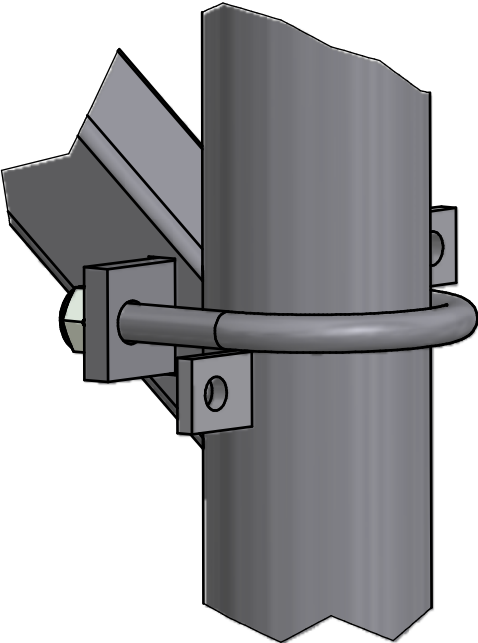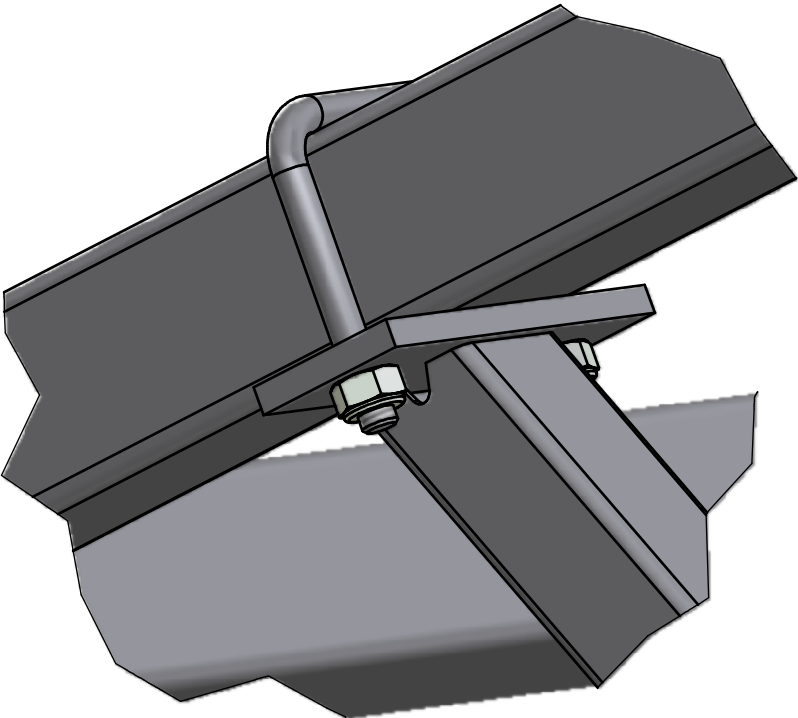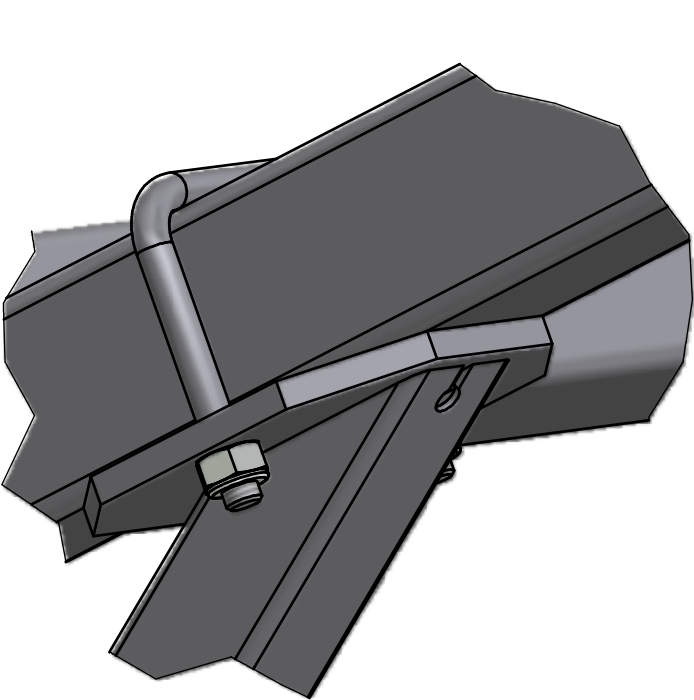


PANELS MOUNTING SYSTEM

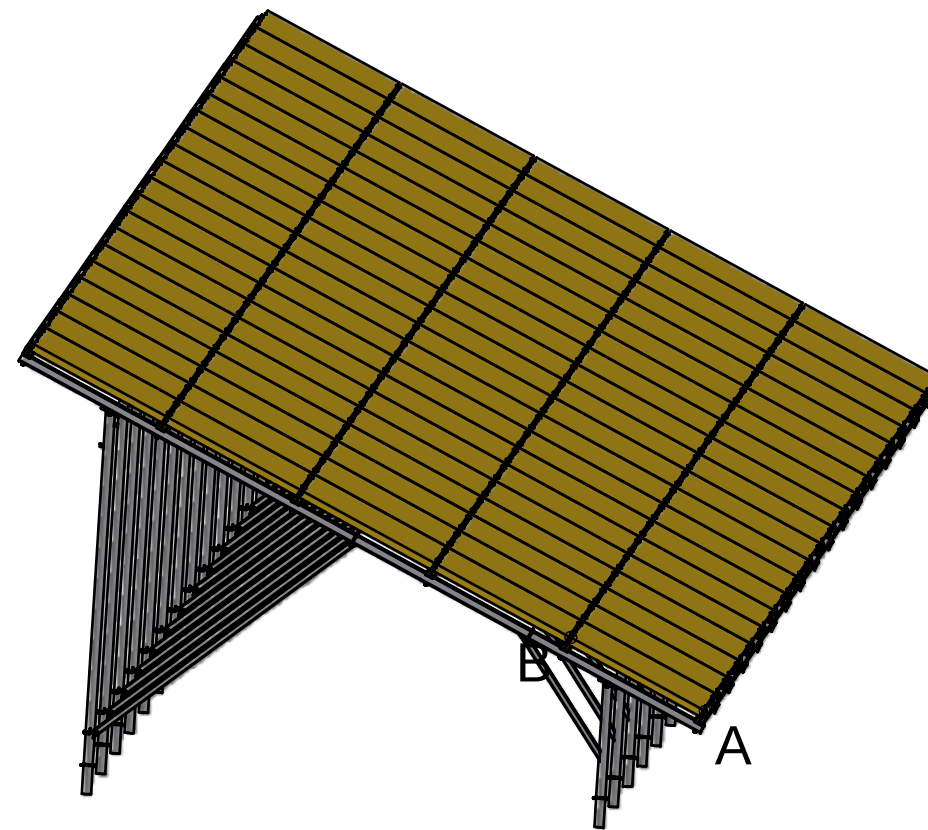

A (1 : 1)

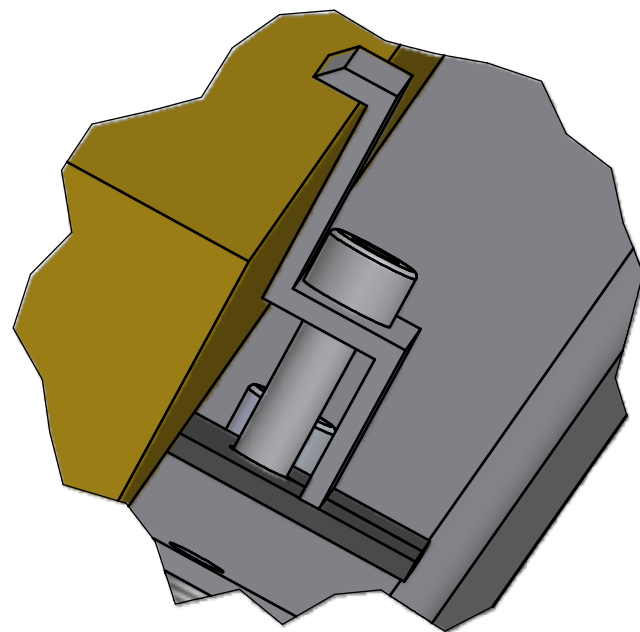

B (1 : 1)

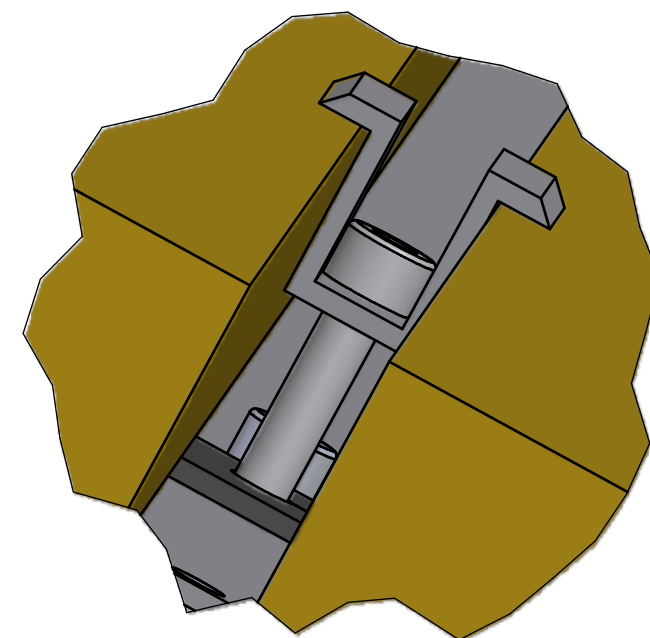

FRAME ANCHORING

